



km 1+467.000+648.00

W=0.32 m2
N=0.54 m2
W. wyrówn. - 0.400 m2

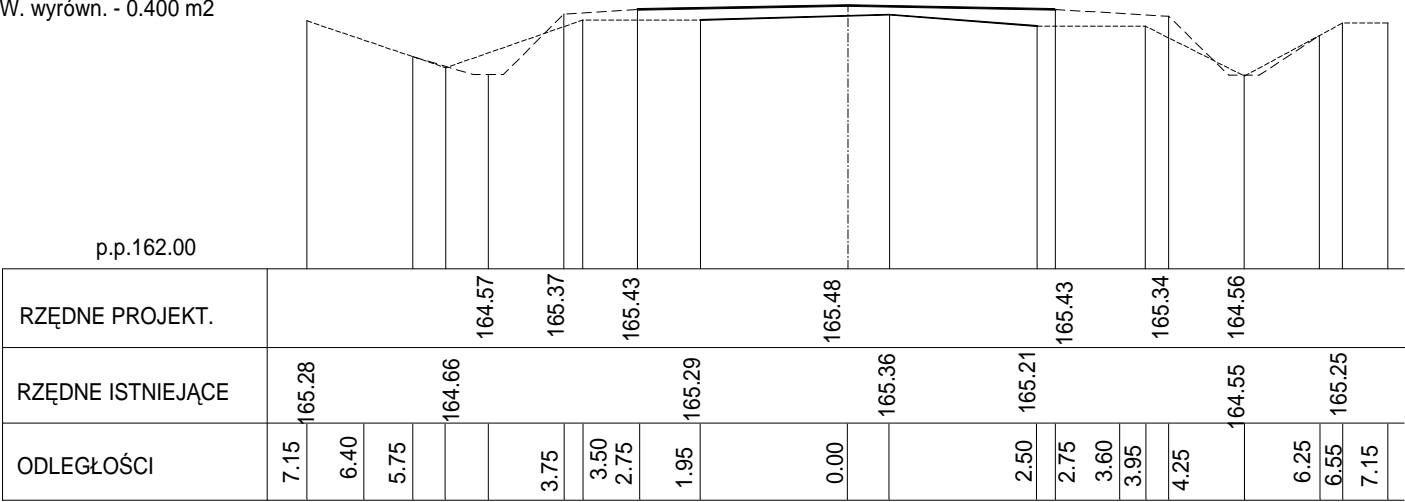


km 1+493.950+674.95

W=0.36 m2
N=0.78 m2
W. wyrówn. - 0.442 m2

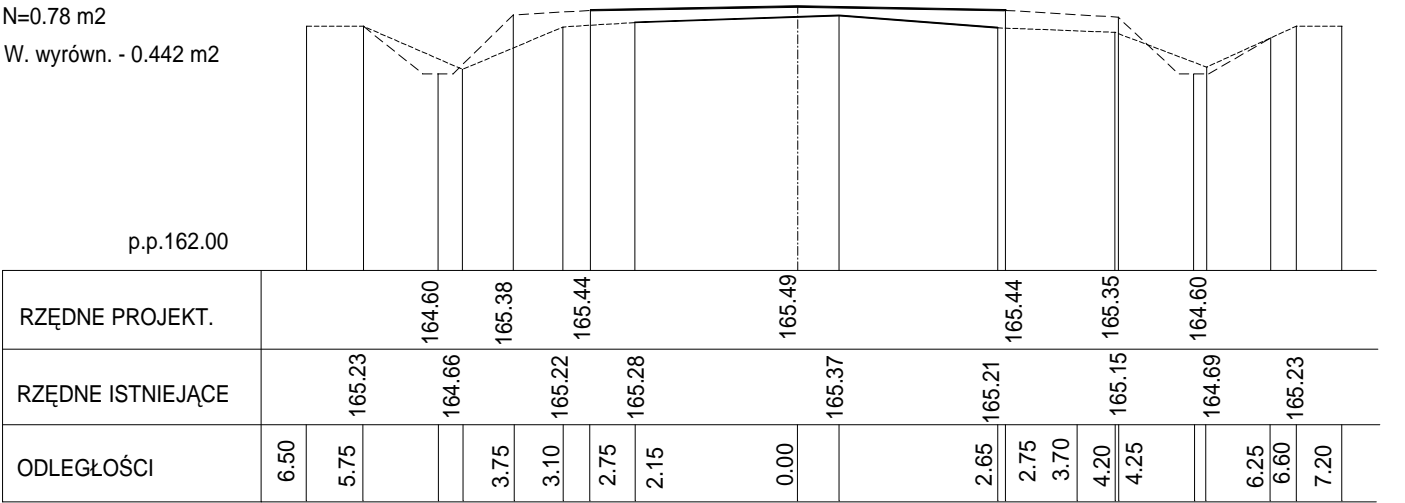


km 1+524.000+705.00

W=0.12 m2
N=0.80 m2
W. wyrówn. - 0.613 m2

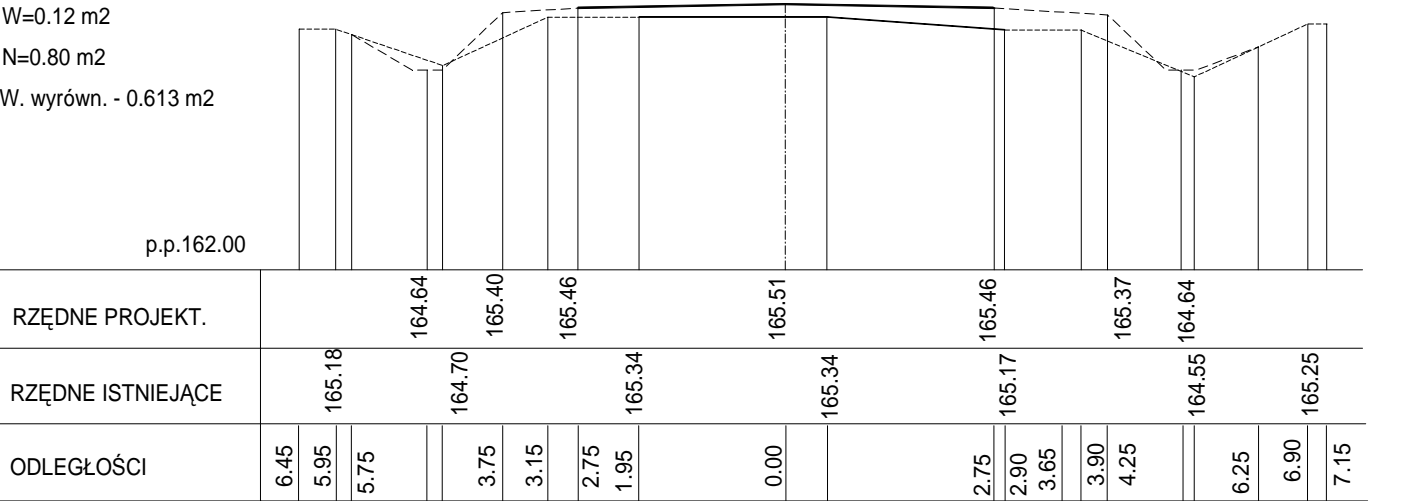


km 1+552.450+733.45

W=0.43 m2
N=0.47 m2
W. wyrówn. - 0.338 m2

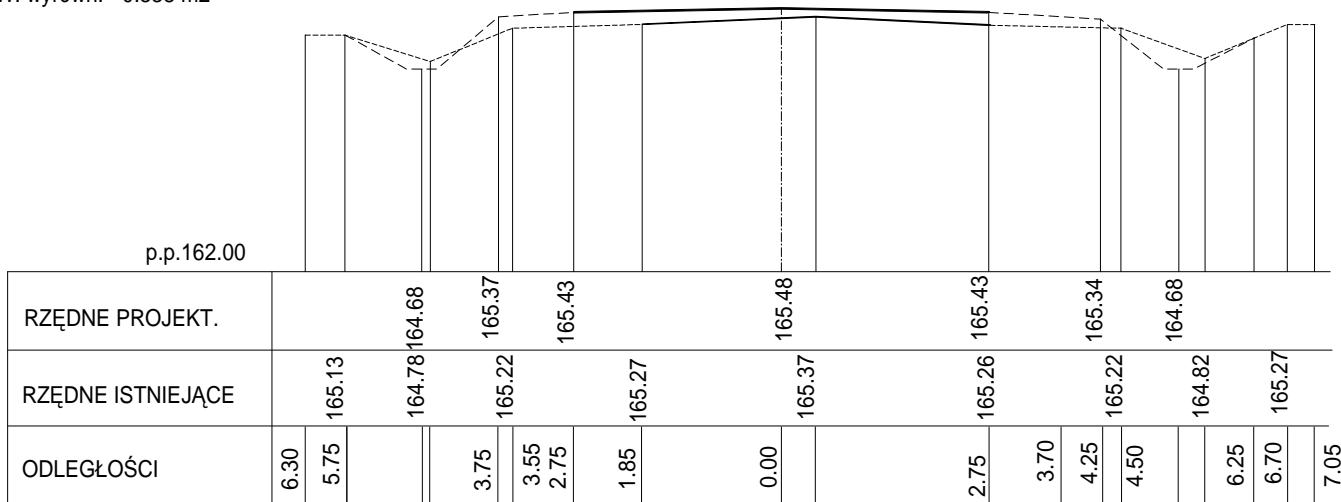

km 1+580.200+761.20

W=0.42 m2
N=0.79 m2
W. wyrówn. - 0.484 m2

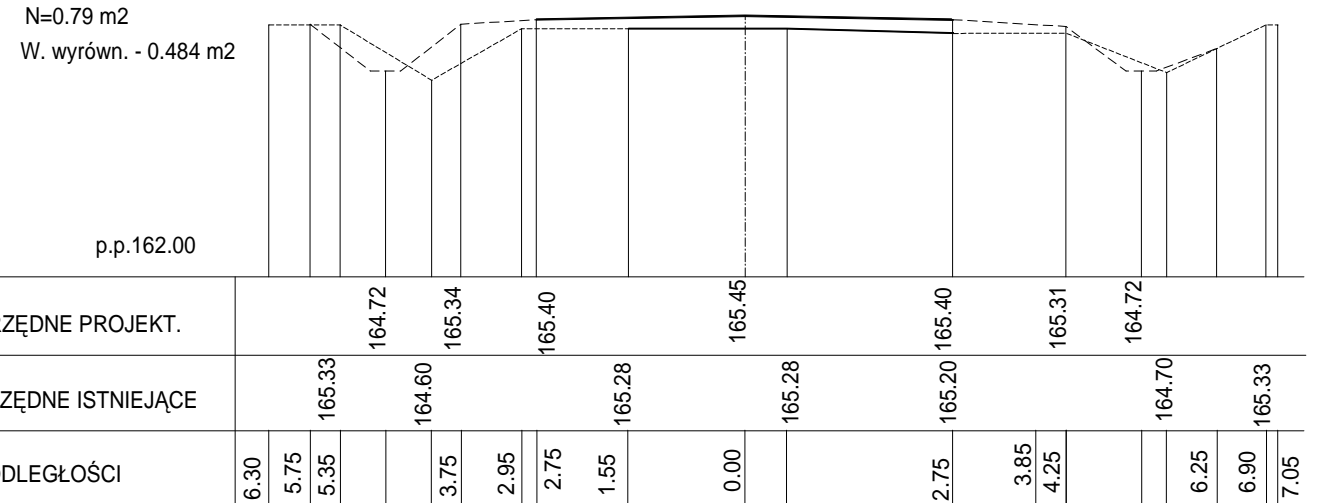

km 1+610.350+791.35

W=0.94 m2
W=0.51 m2
W. wyrówn. - 0.328 m2

