


km 0+953.750+134.75

W=1.18 m2

W=0.58m2

W. wyrówn. - 0.399 m2

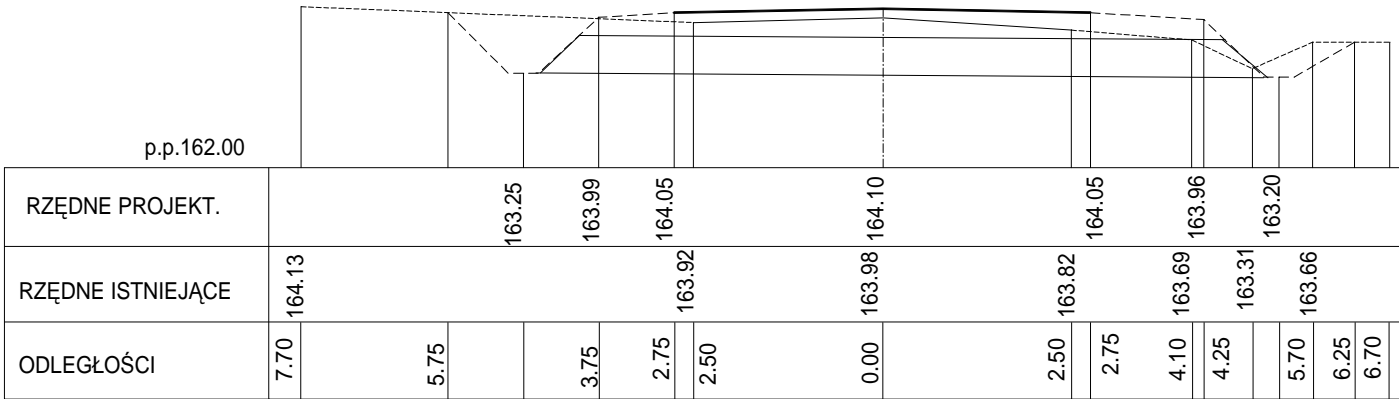


km 0+988.200+169.20

W=1.15 m2

N=0.32 m2

W. wyrówn. - 0.385 m2

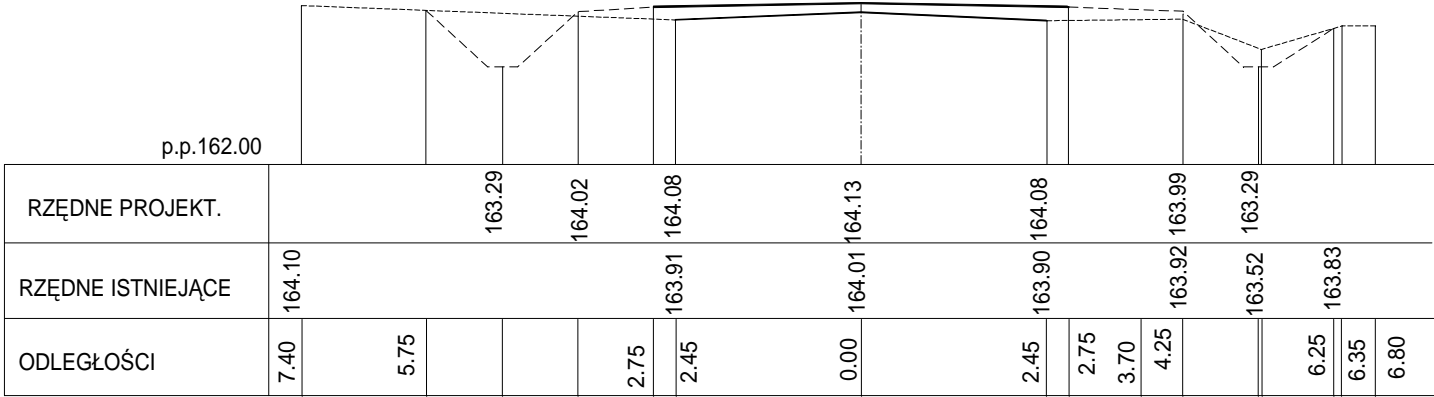


km 1+013.550+194.55

W=1.81 m2

N=0.26 m2

W. wyrówn. - 0.413 m2

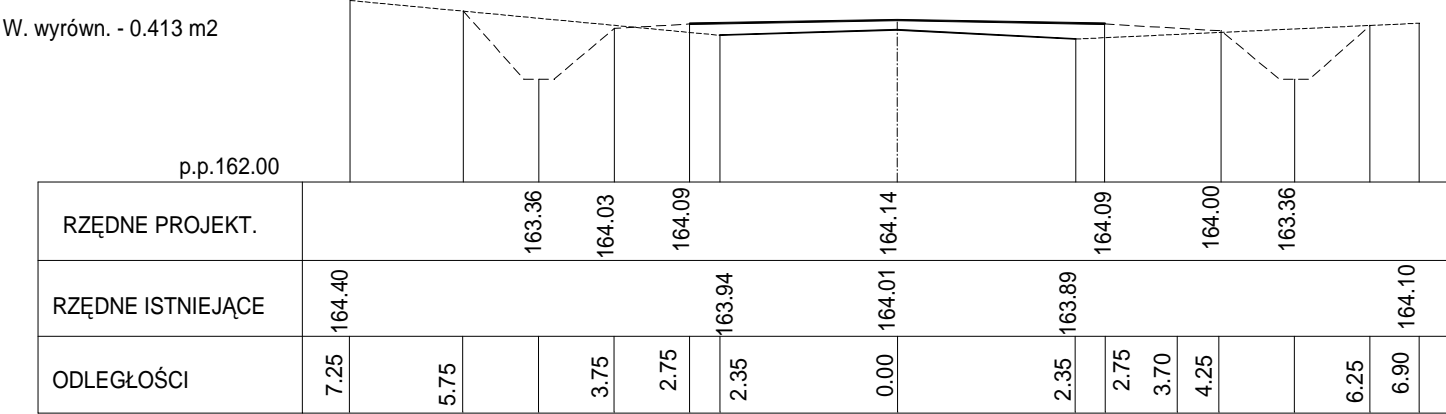


km 1+042.550+223.55

W=1.33 m2

N=0.33 m2

W. wyrówn. - 0.442 m2

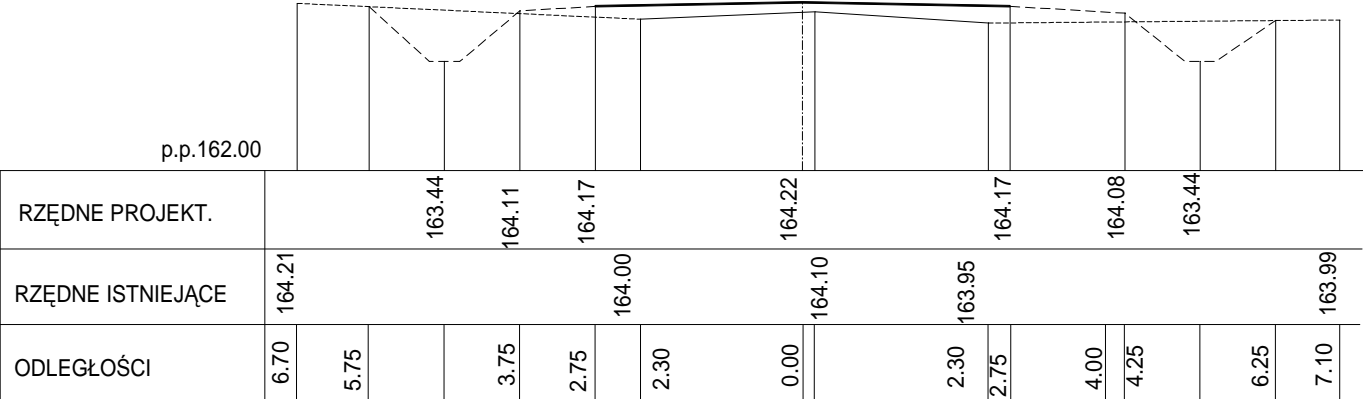


km 1+069.650+250.65

W=0.63 m2

N=0.45 m2

W. wyrówn. - 0.413 m2

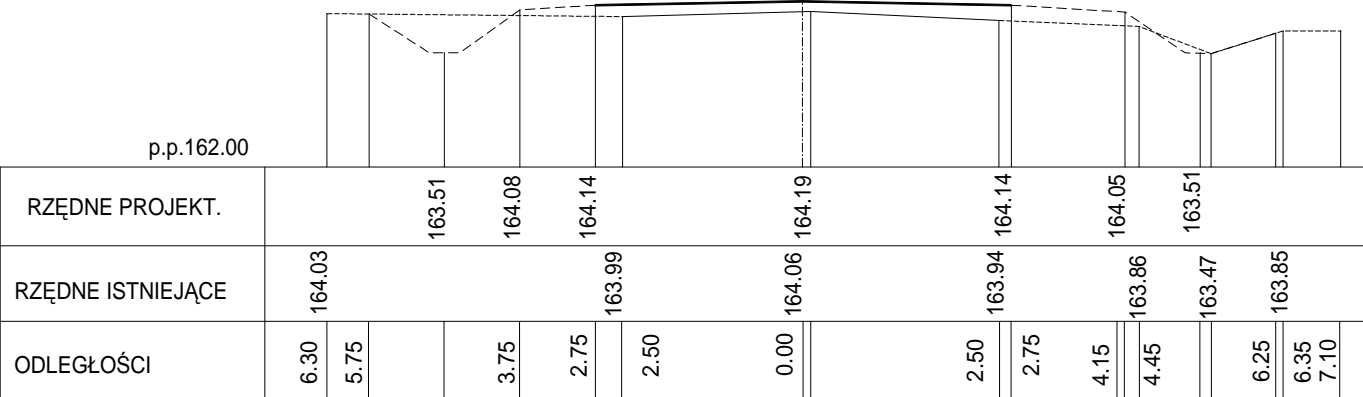

km 1+126.150+307.15

W=0.43 m2

N=0.49 m2

W. wyrówn. - 0.399 m2

