



km 0+700.00

N = 0.396 m2
W-wyr = 0.372 m2

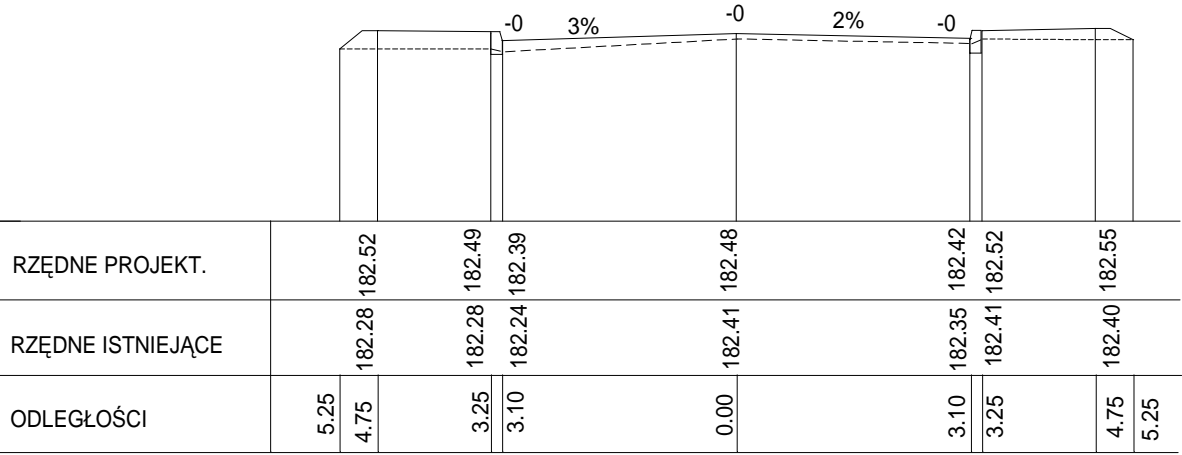


km 0+707.00 krata

N = 0.305 m2
W-wyr = 0.504 m2

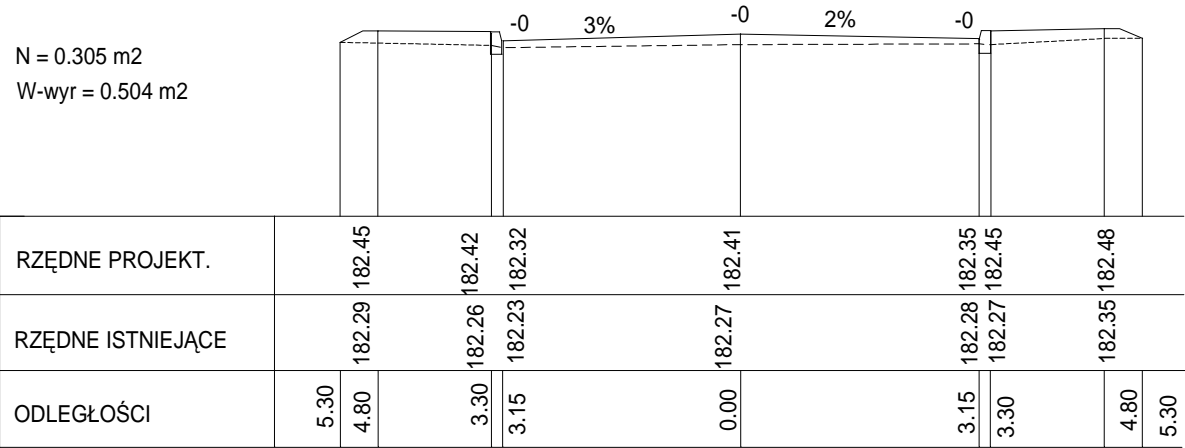


km 0+719.00

N = 0.422 m2
W-wyr = 0.352 m2

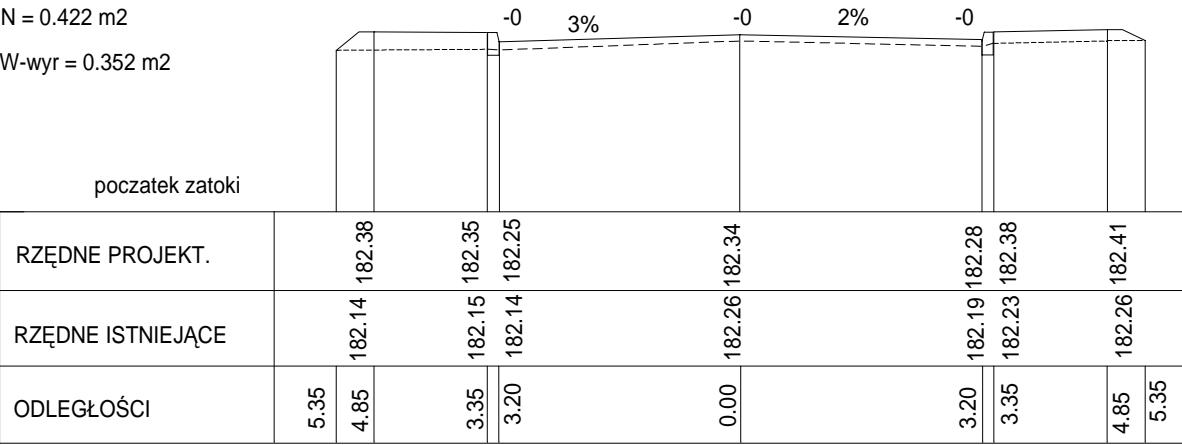


km 0+744.00

N = 0.21 m2
W-wyr = 0.452 m2

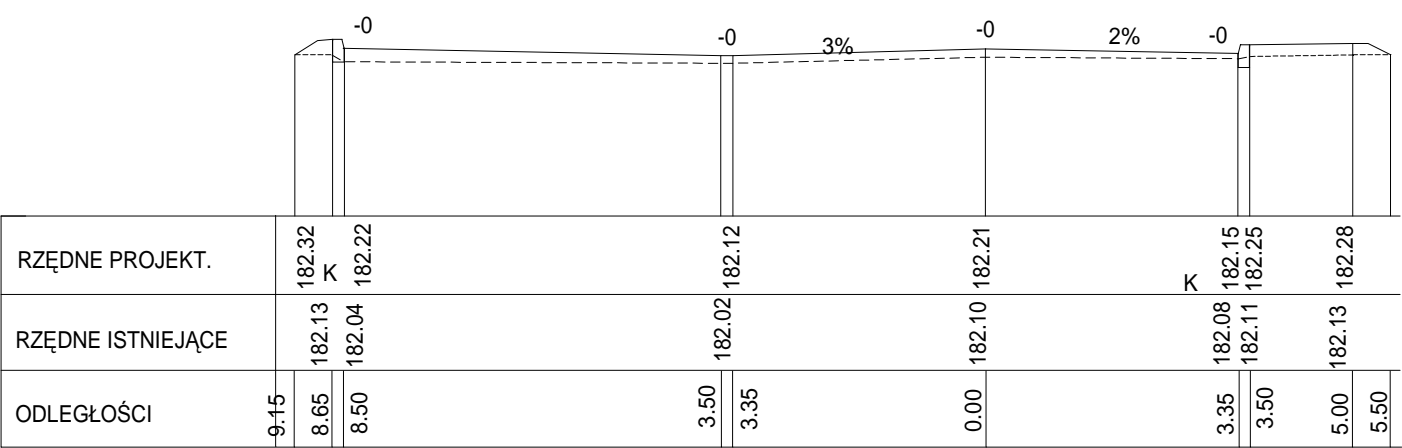

km 0+768.00

N = 0.25 m2
W-wyr = 0.630 m2

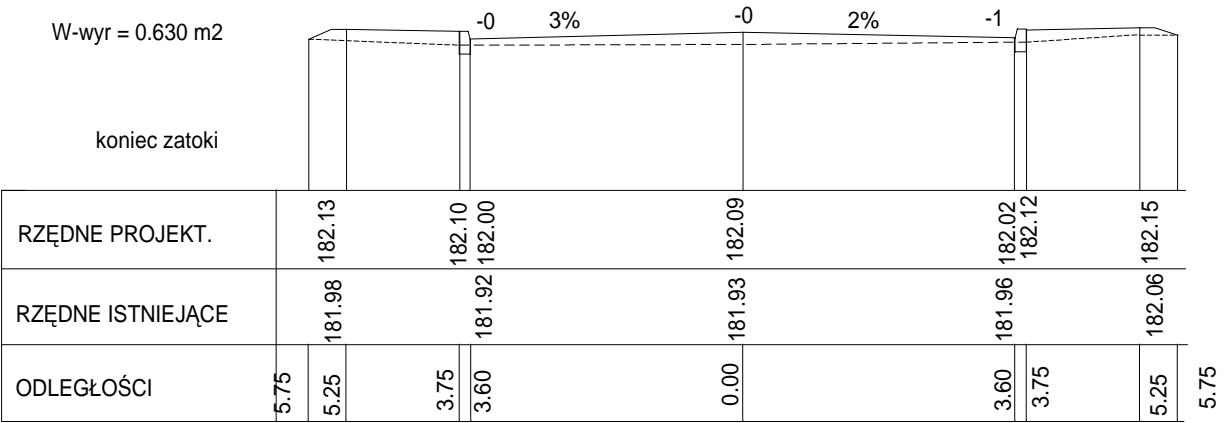

km 0+780.00 krata

N = 0.415 m2
W-wyr = 0.636 m2

